


ATTACHMENT 2

- GENERAL NOTES**
1. SHADED AREA EQUALS LANDSCAPE AREA. SEE LANDSCAPE DRAWINGS.
 2. SEE CIVIL DRAWINGS FOR ADDITIONAL INFORMATION AND DIMENSIONS.
 3. OWNER TO PROVIDE 2 (TWO) EXTERIOR HERRING IRIS SERVICE DOORS, INSTALLED BY G.C. PER THE DIRECTION OF GARDEN PROJECT MANAGER.
 4. G.C. TO REFER TO ELECTRICAL PLANS FOR LOCATION AND NUMBER OF LIGHT POLES.
 5. G.C. IS RESPONSIBLE TO MEET ALL ADA CODE REQUIREMENTS.
- KEY NOTES**
1. LANDSCAPE AREA, REFER TO CIVIL DRAWINGS.
 2. 2" WIDE CONCRETE WALK W/EXPANSION JOINTS @ 20' O.C. & SCORE MARKS AT 9" O.C. BY G.C. COORDINATE WITH CIVIL DRAWINGS.
 3. HANDICAP PARKING SIGN - SEE DETAIL K14SP1.1. COORDINATE WITH CIVIL DRAWINGS.
 4. PAINTED HANDICAP SYMBOL - SEE DETAIL K14SP1.1. COORDINATE WITH CIVIL DRAWINGS.
 5. 4" WIDE PAINTED DIAGONAL STRIPING @ 2" O.C. COORDINATE WITH CIVIL DRAWINGS.
 6. 2" WIDE PAINTED PARKING STRIPING COORDINATE WITH CIVIL DRAWINGS.
 7. CONC. FINISH - 1" THICK W/ 4" x 4" W. W. BY G.C. COORDINATE WITH CIVIL DRAWINGS.
 8. WAITING BENCH - TYP. FOR (2) FURNISHED BY OWNER, INSTALLED BY G.C.
 9. RAMP - MAXIMUM SLOPE 1:12 - COORDINATE WITH CIVIL DRAWINGS AND DETAIL A11SP1.1
 10. 7" WIDE CONCRETE WALK W/EXPANSION JOINTS @ 20' O.C. & SCORE MARKS AT 9" O.C. BY G.C. COORDINATE WITH CIVIL DRAWINGS.
 11. ELECTRICAL TRANSFORMER.
 12. SEE SEE SPECIFICATION FOR THE PLUMBING SCHEDULE.
 13. SEE SEE TYP. FOR PLUMBING DRAWINGS.
 14. LOT LIGHT AND BASE PER ELECTRICAL DRAWINGS.
 15. MONUMENT SIGN, SEE DETAIL K14SP1.2. REFER TO SIGNAGE PACKAGE UNDER SEPARATE SUBMITTAL.
 16. LIGHT POLLING REFER TO CIVIL FOR LOCATION AND ELECTRICAL FOR SPEC.
 17. TO GO PARKING SIGN REFER TO DETAIL A81SP2.2.
 18. BIKE RACK REFER TO CIVIL.

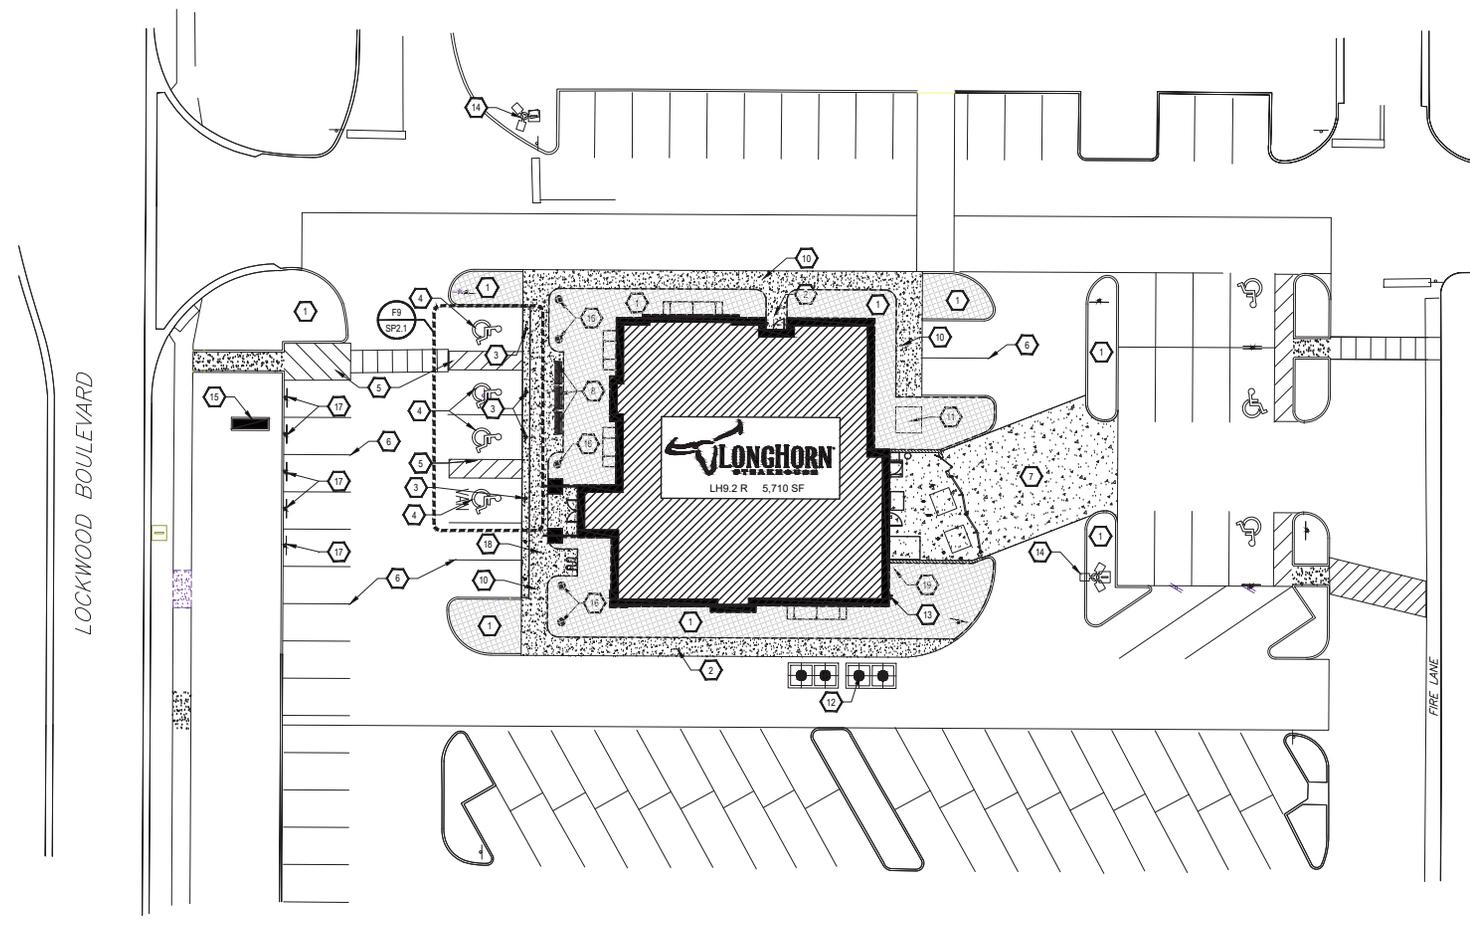

A1 ARCHITECTURAL SITE PLAN
SP1.1 SCALE: 1" = 20'-0"



Issue Date: 09.26.22

REVISION INFORMATION	
1	
2	
3	
4	
5	
6	
7	
8	

Restaurant #: 5668

LONGHORN
LH9.2
Prototype current thru 06-30-2022
1009 Lockwood Blvd
Oviedo FL 32765

AUTHORIZED FOR:
PERMIT / BID

OVIEDO FL

Drawing
SITE PLAN

SP1.1